

DATE: 28/09/2019

CHECKED BY: DR.SHINE.C.CHINNAN Ph.D
M.Tech (struct), M.B.A


ALL DIMENSIONS ARE IN METERS

SAMPLE DESIGN

TITLE: GROUND FLOOR PLAN

AREA: GROUND FLOOR - 2154 SQFT
PORCH - 324 SQFT

SHINE BUILDERS CONSULTANCY
CALICUT ROAD, KUNNAMKULAM, 680503
THRISSUR.
Ph : 04885 226104, 228074
Mob - 9447730104, 9446030104
Email: shine@shinebuilders.com
www.shinebuilders.com

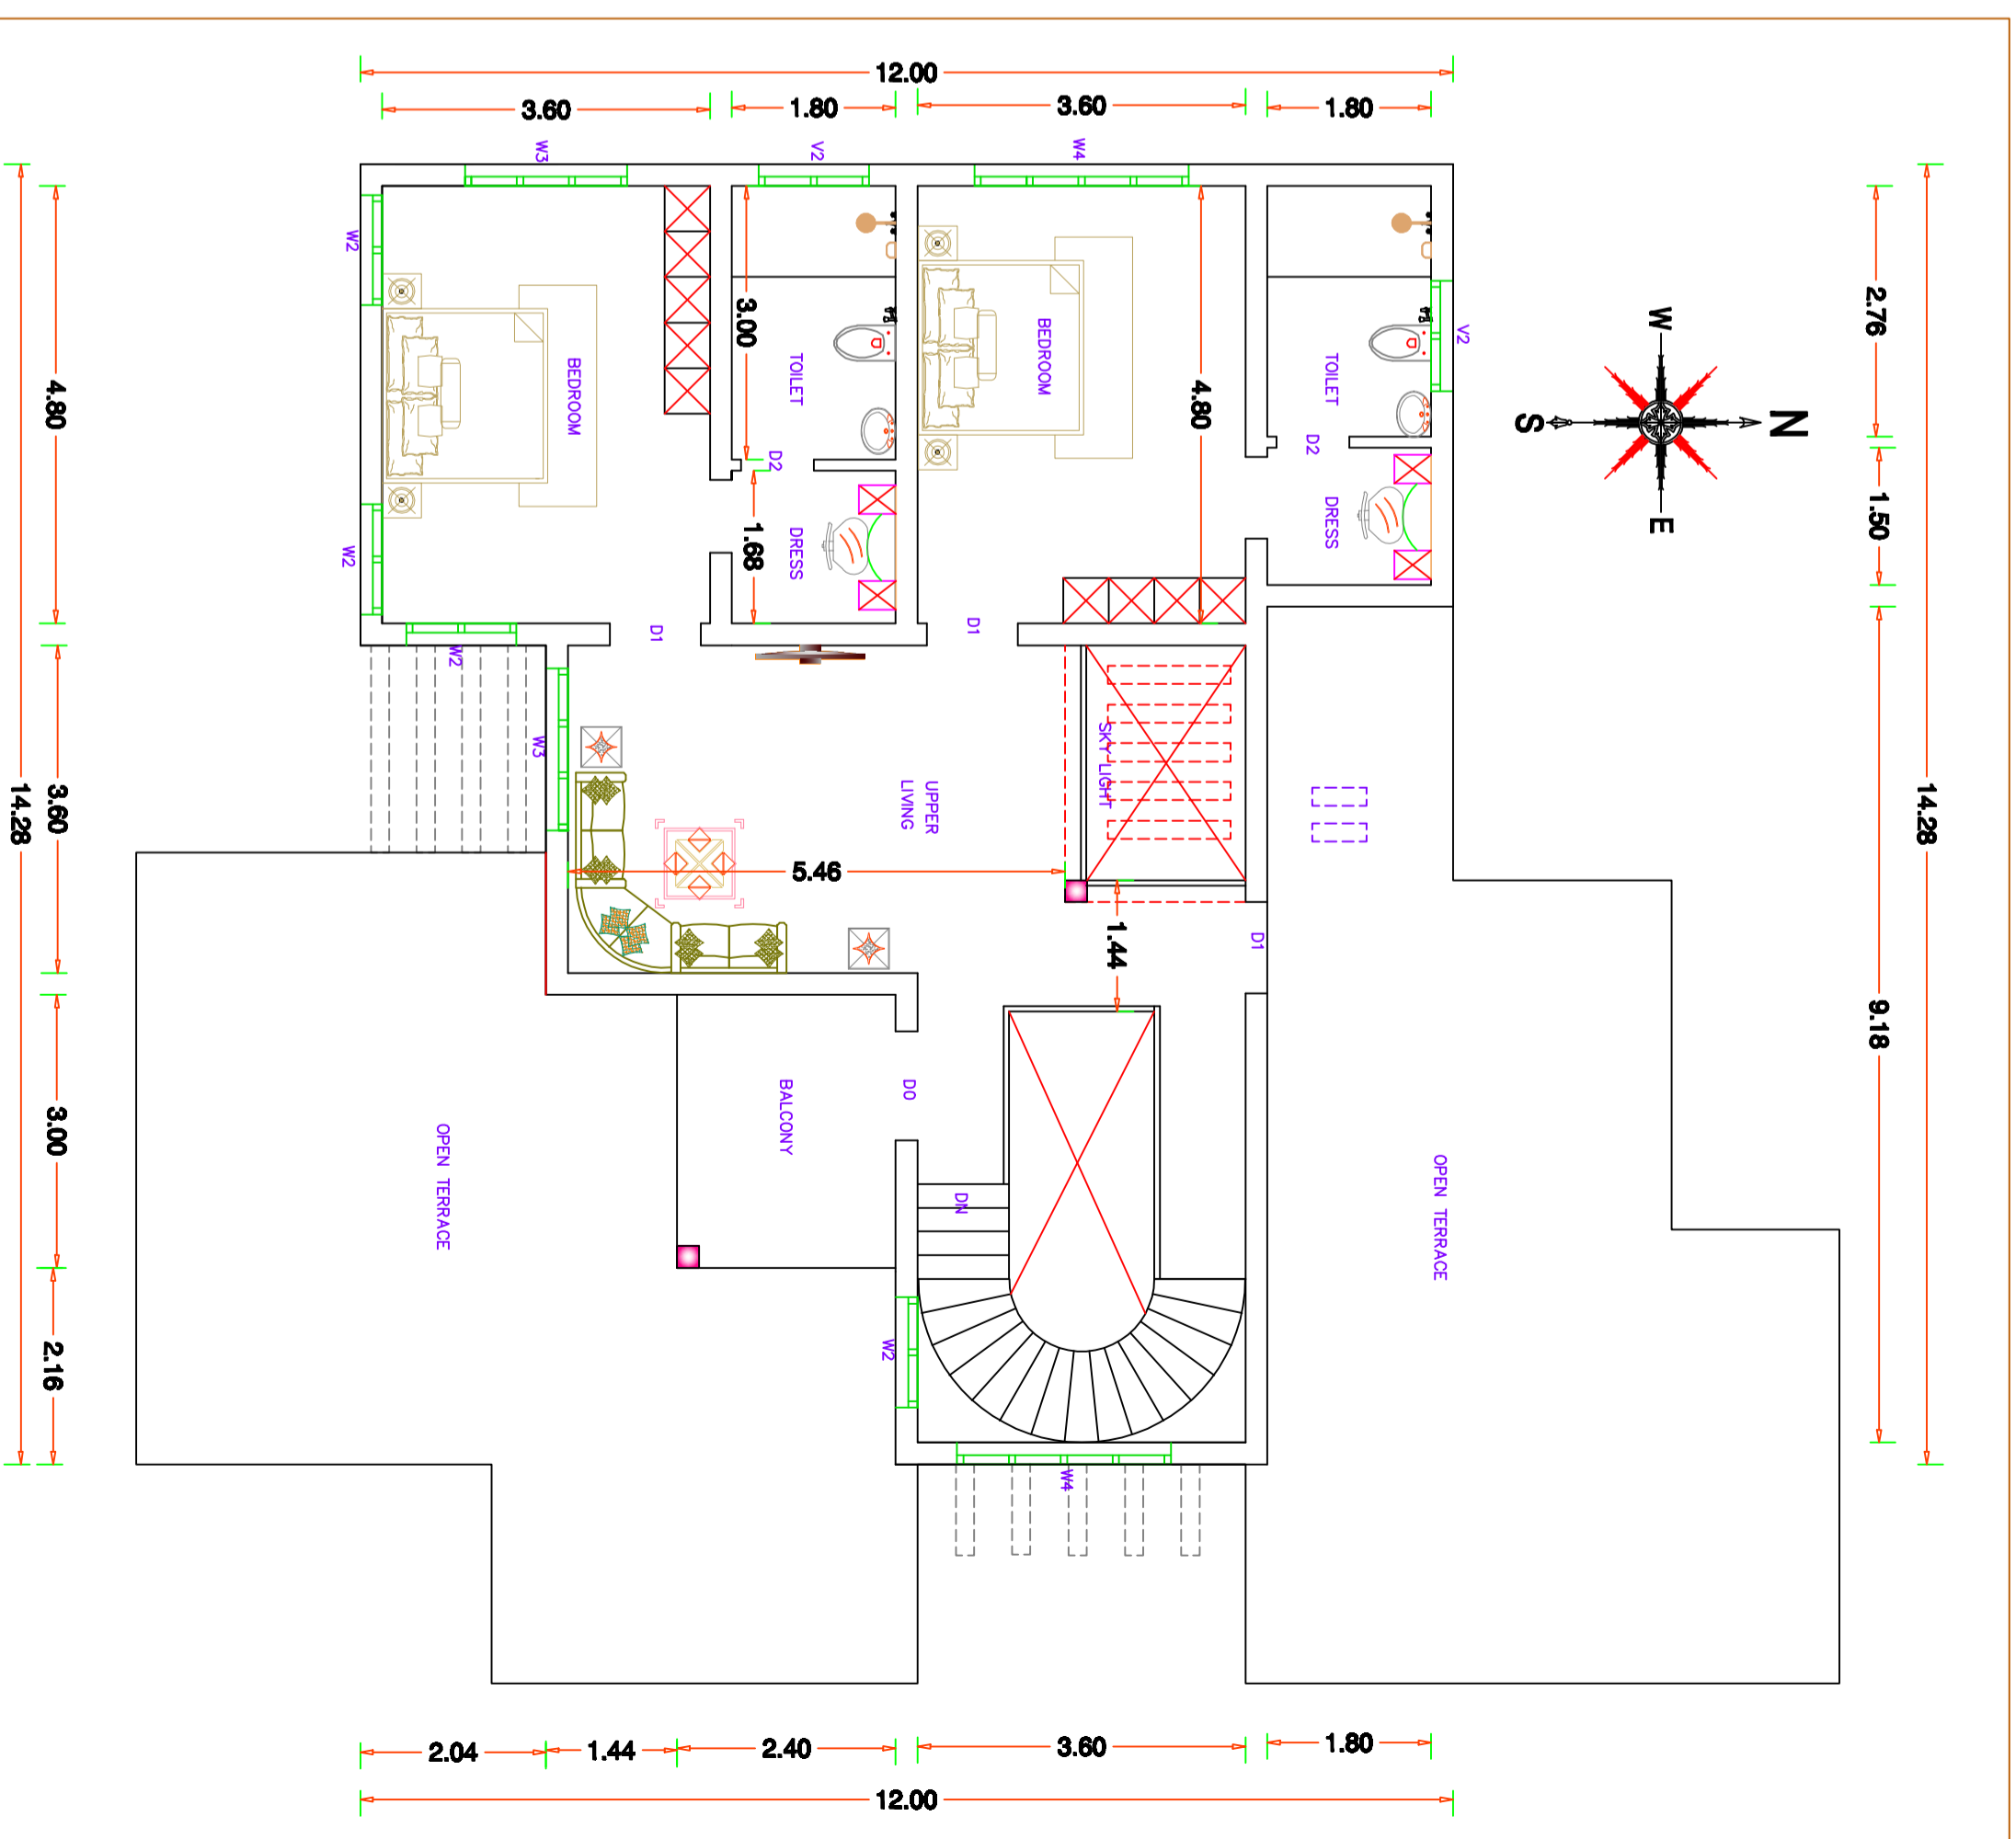

DATE: 28/09/2019

CHECKED BY: DR.SHINE.C.CHINNAN Ph.D
M.Tech (struct), M.B.A

ALL DIMENSIONS ARE IN METERS

SAMPLE DESIGN

TITLE: FIRST FLOOR PLAN

AREA: FIRST FLOOR - 1304 SQFT

SHINE BUILDERS CONSULTANCY
CALICUT ROAD, KUNNAMKULAM, 680503
THRISSUR.
Ph : 04885 226104, 228074
Mob - 9447730104, 9446030104
Email: shine@shinebuilders.com
www.shinebuilders.com