


DATE: 18/04/2019	CLIENT: MUSTHAPA.	 SHINE BUILDERS CONSULTANCY CALICUT ROAD, KUNNAMKULAM, 6880503 Ph : 04885 226104, 228074 Mob-9447730104, 9446030104 Email: shinebuilders@hotmail.com www.shinebuilders.com
ALL DIMENSIONS ARE IN METERS	TITLE: GROUND FLOOR PLAN	
CHECKED BY: Dr. SHINE.C.CHINNAN Ph.D M.Tech (struct), M.B.A	AREA: GROUND FLOOR - 2893 SQFT	

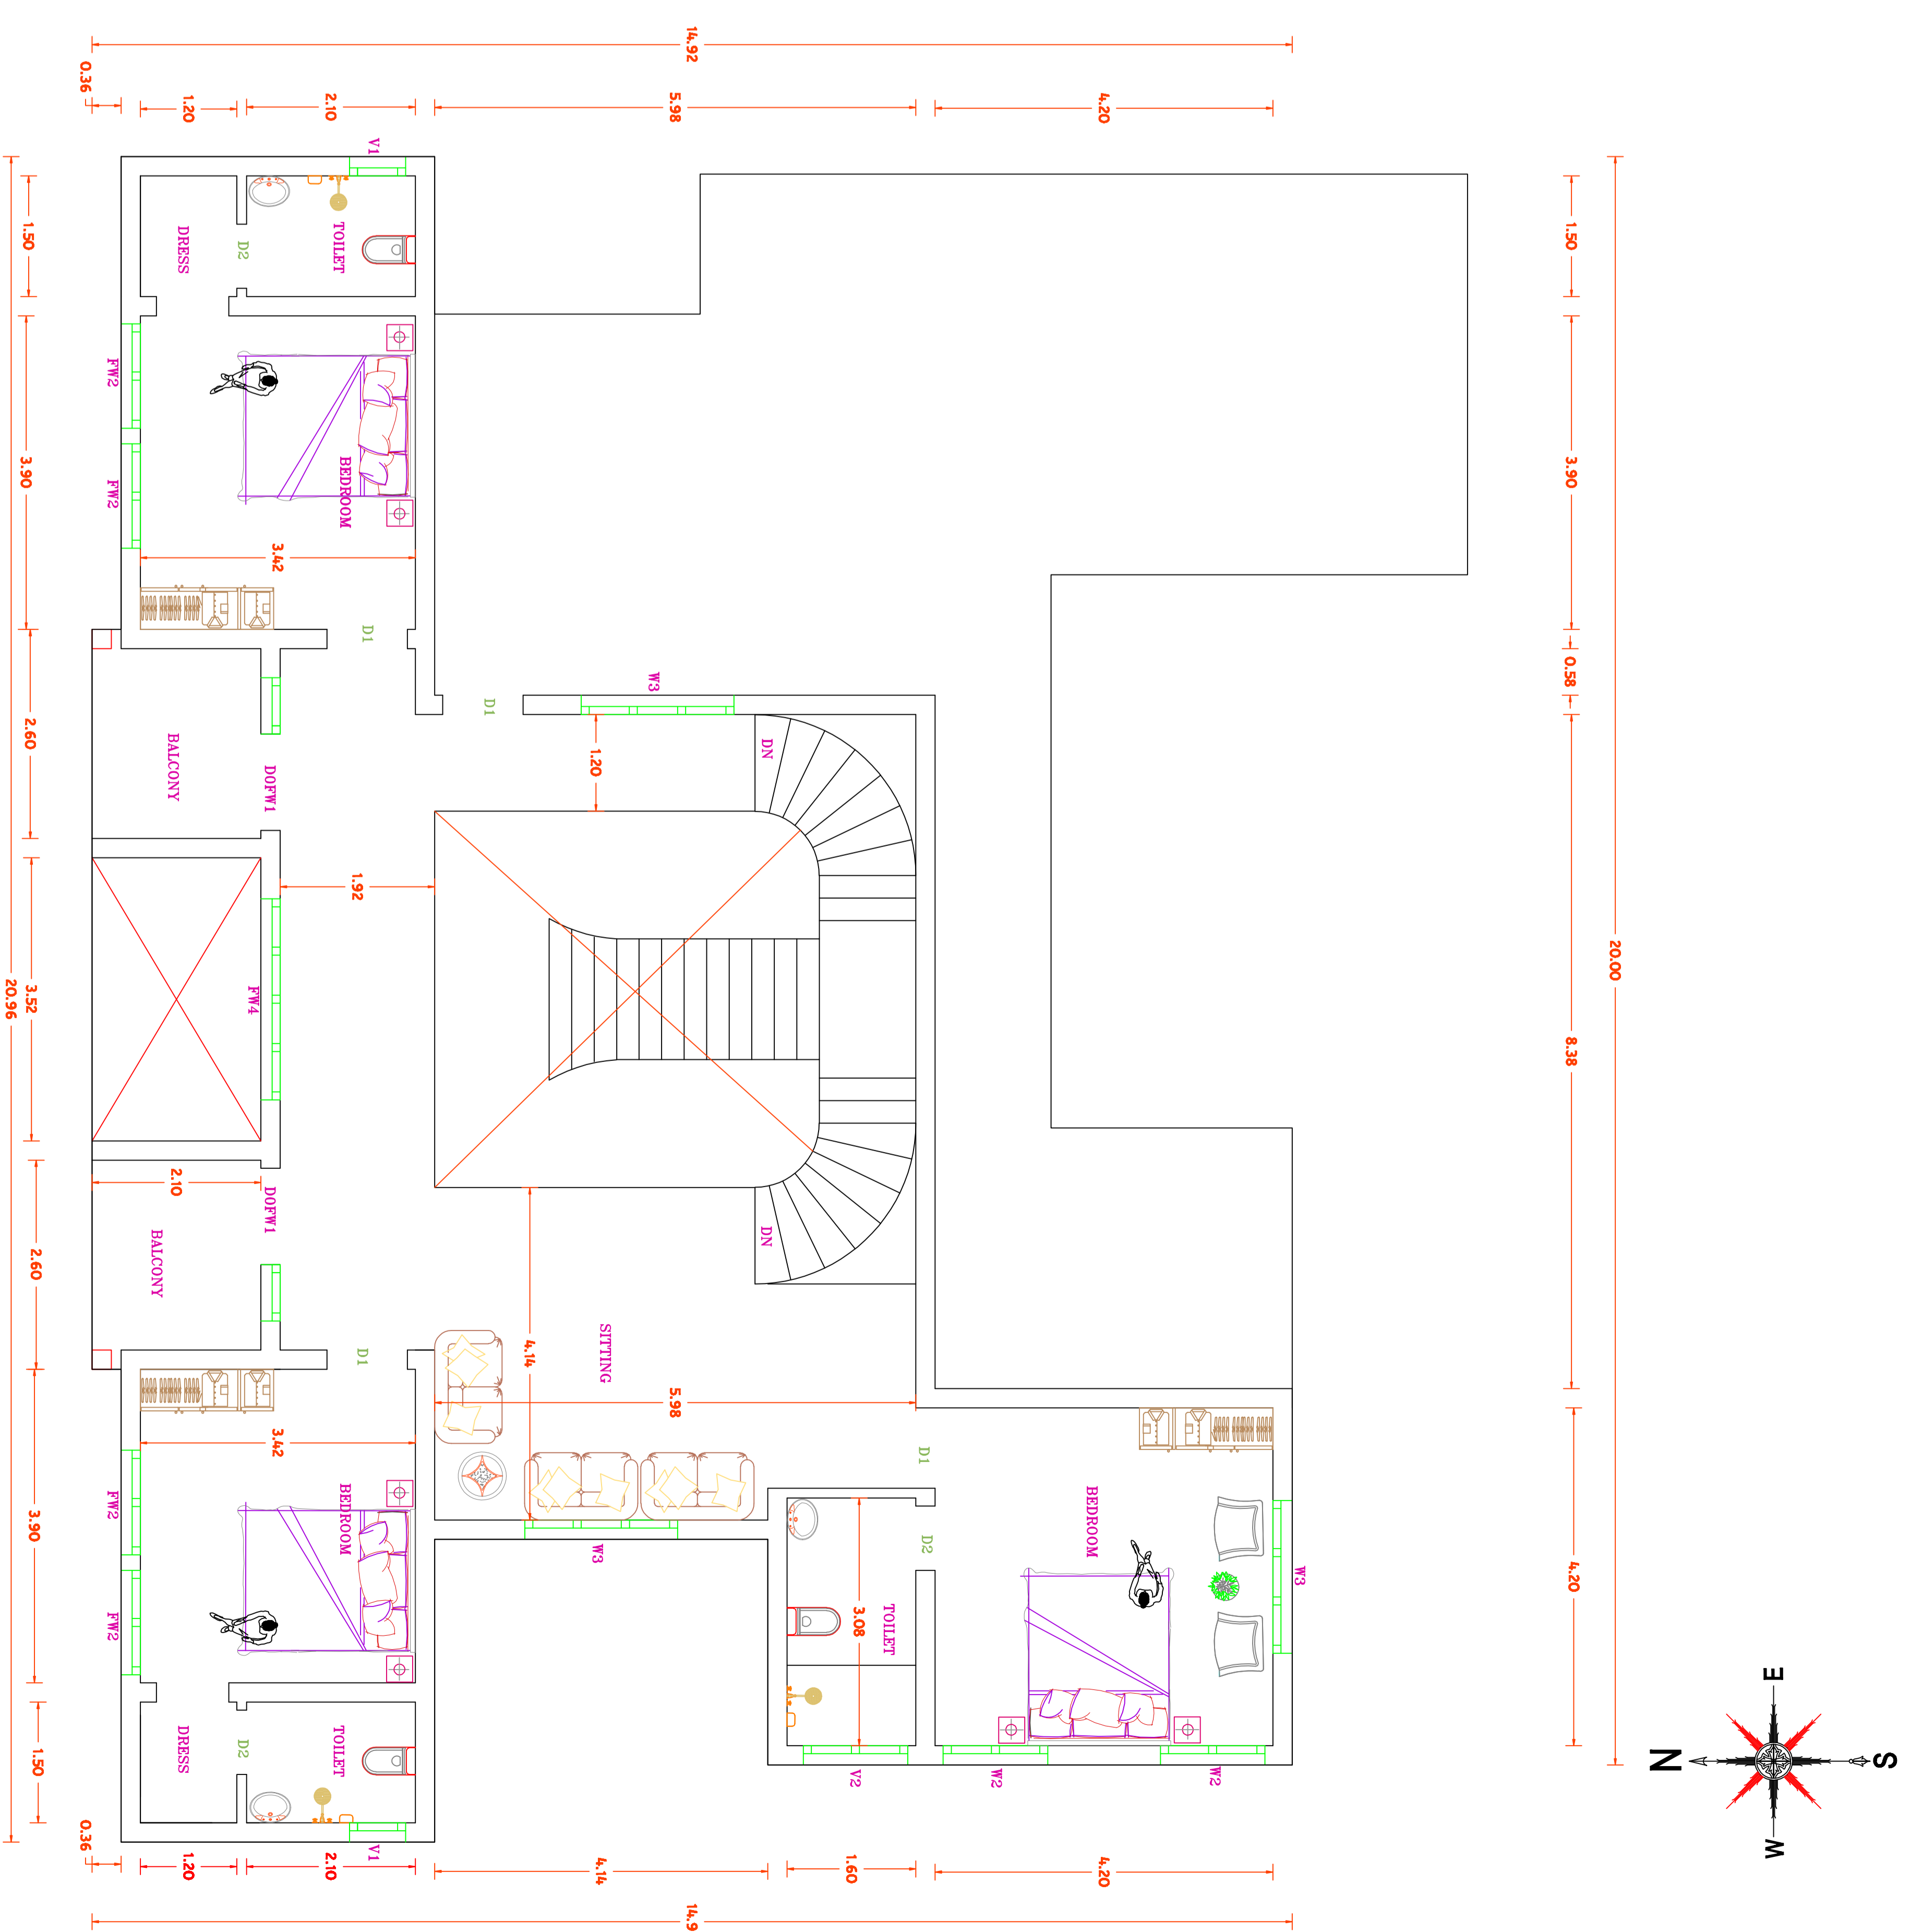

DATE: 18/04/2019	CLIENT: MUSTHAPA.	 SHINE BUILDERS CONSULTANCY CALICUT ROAD, KUNNAMKULAM, 6880503 Ph : 04885 226104, 228074 Mob-9447730104, 9446030104 Email: shinebuilders@hotmail.com www.shinebuilders.com
ALL DIMENSIONS ARE IN METERS	TITLE: FIRST FLOOR PLAN	
CHECKED BY: Dr. SHINE.C.CHINNAN Ph.D M.Tech (struct), M.B.A	AREA: FIRST FLOOR - 1825 SQFT	